



London Road, Brandon, Suffolk. IP27 0NE
Phone: 01842 810673 - Fax: 01842 814328

12.192m x 6.622m (40'-0" x 22')

Special 2DB Utility & Study - Elevation

David Ray Developments Ltd

Date: 31-05-17 | 16423

Scale: 1:60

Drawn By: LJF

Drawing No: 24 17 0621

Serial No: 17 WX 24 75 17


This home is designed in accordance with B5.3632

No: Revision:


A Production details added. (LJF 16423)

Date:


31-05-17

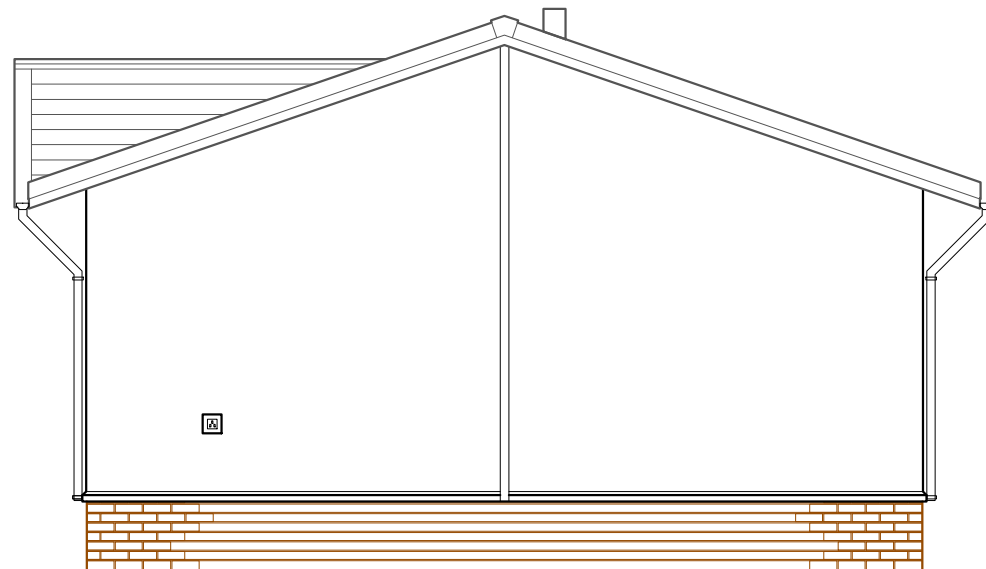


Front End Elevation

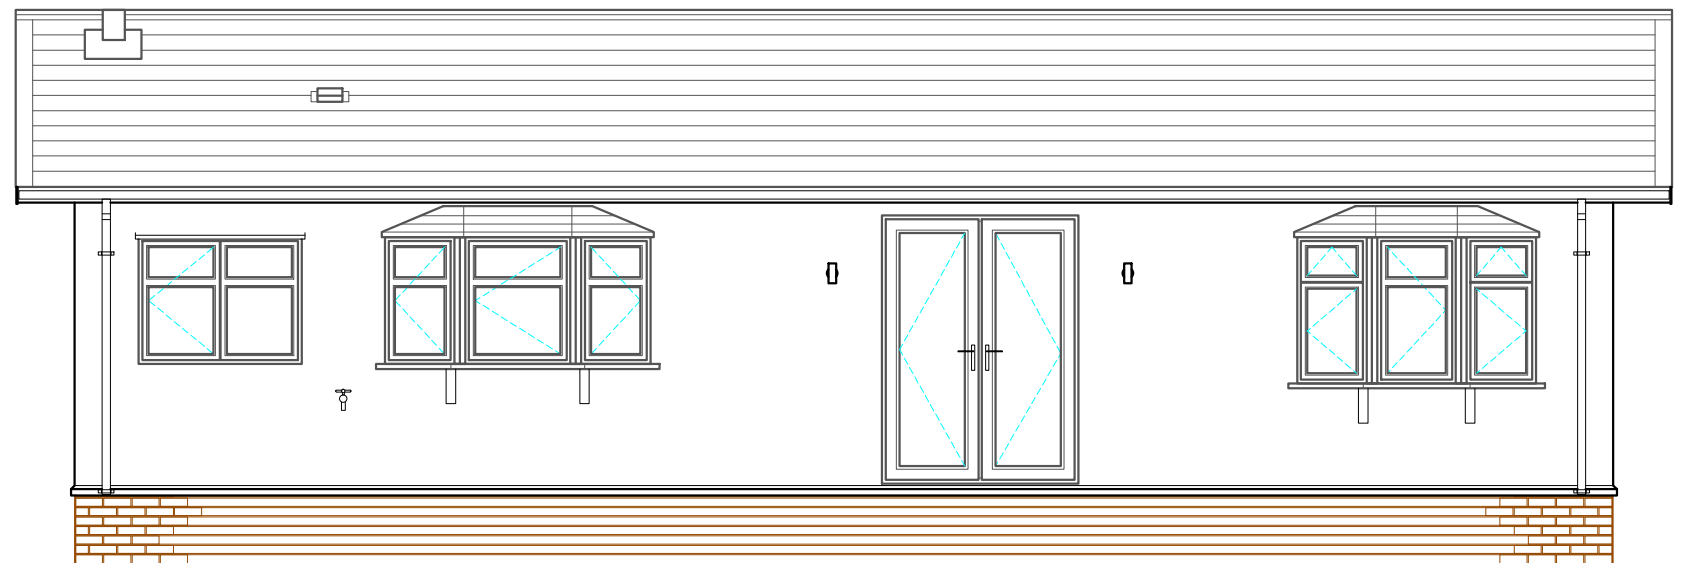

Nearside Elevation

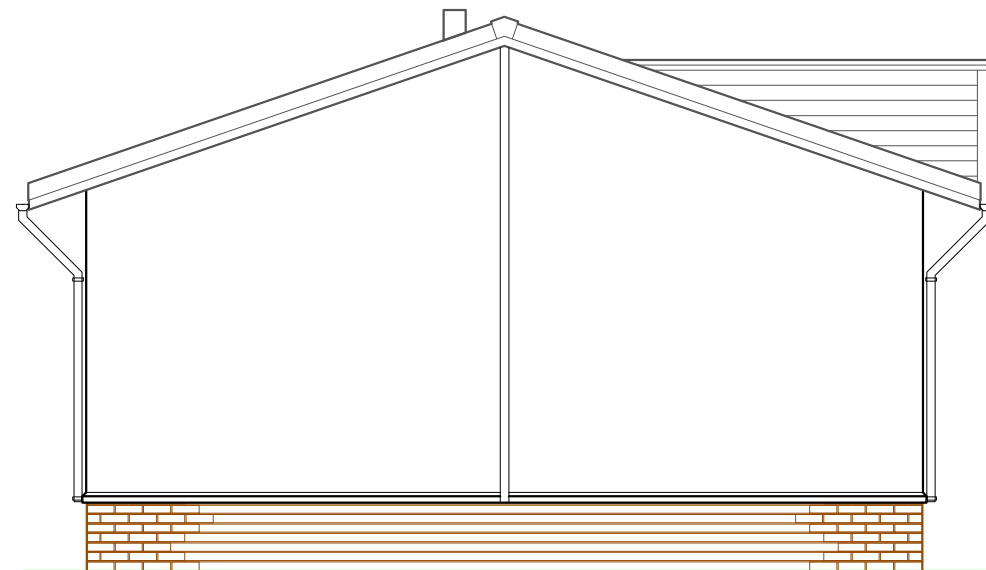

Rear End Elevation

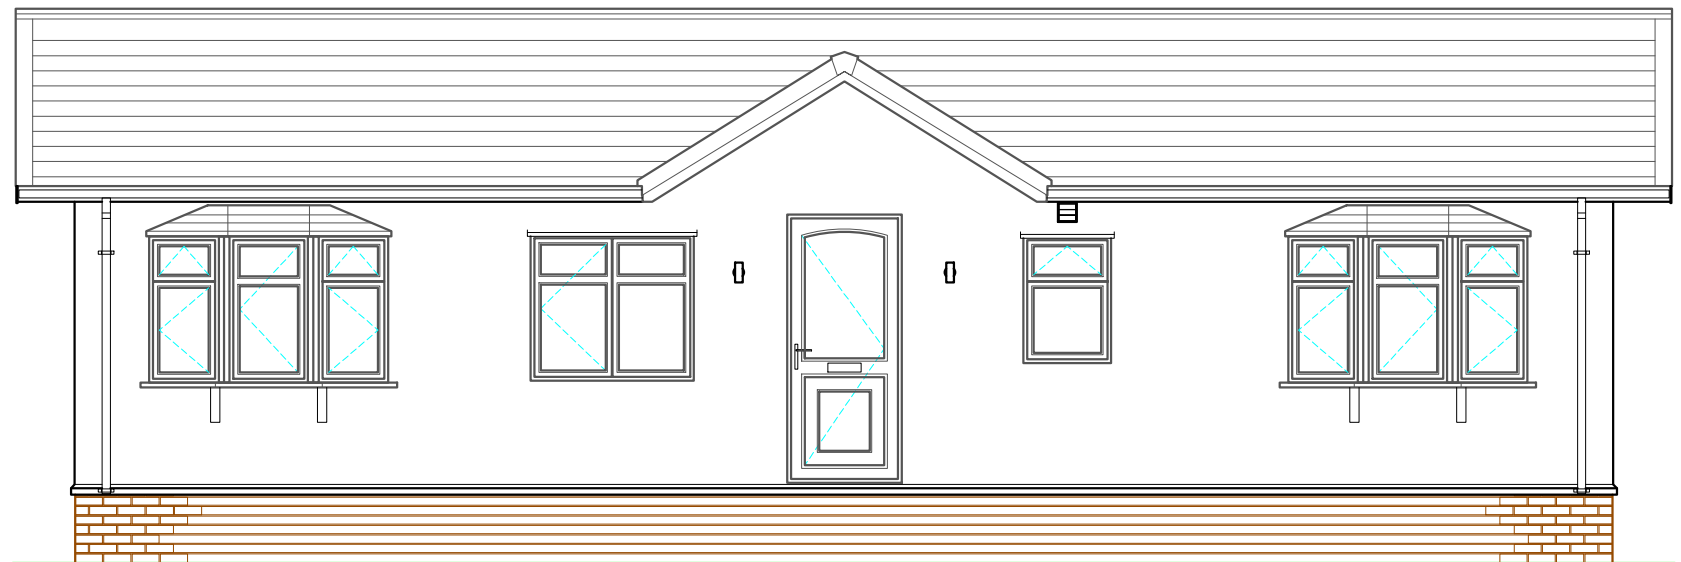

Offside Elevation