


APPROVED BY CUSTOMER


Sign: _____ Signed Date: _____




Front End Elevation

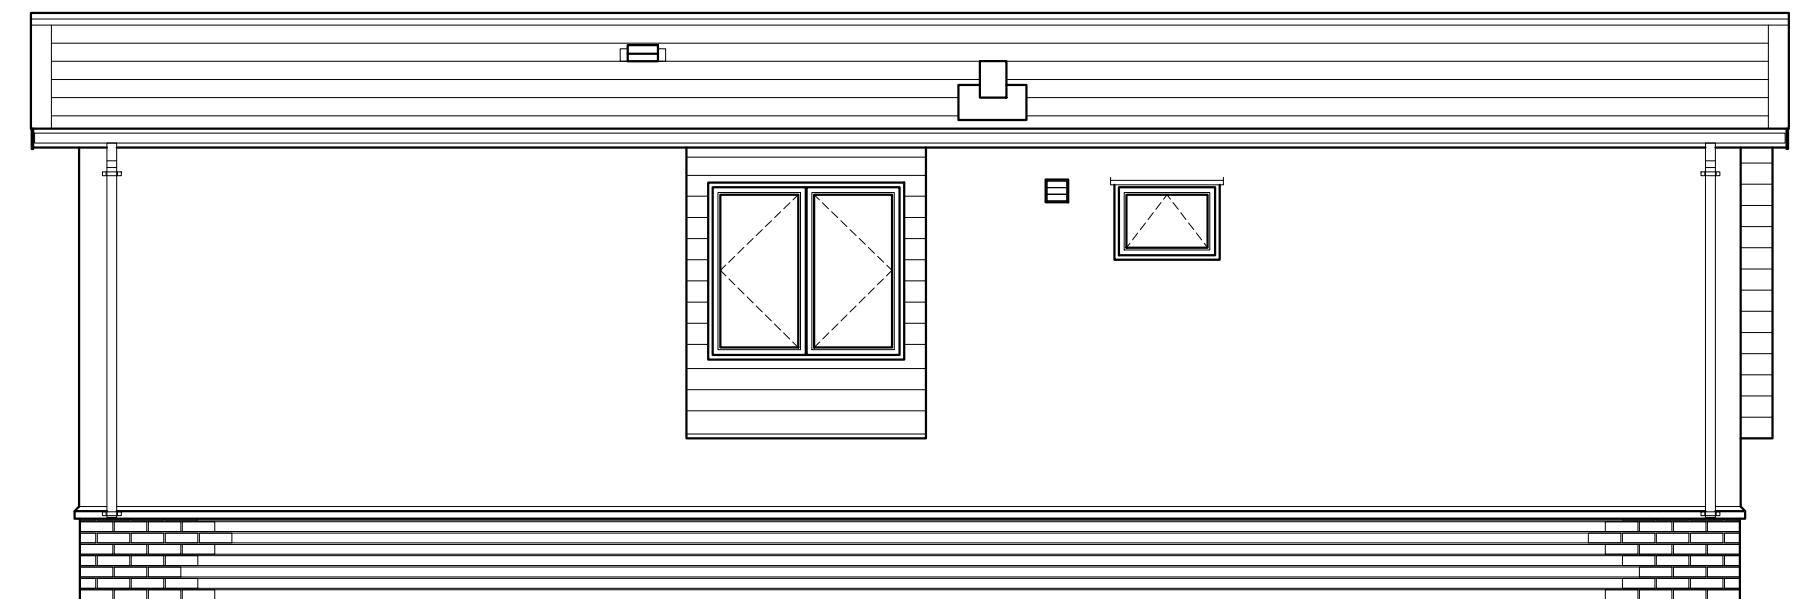

Nearside Elevation

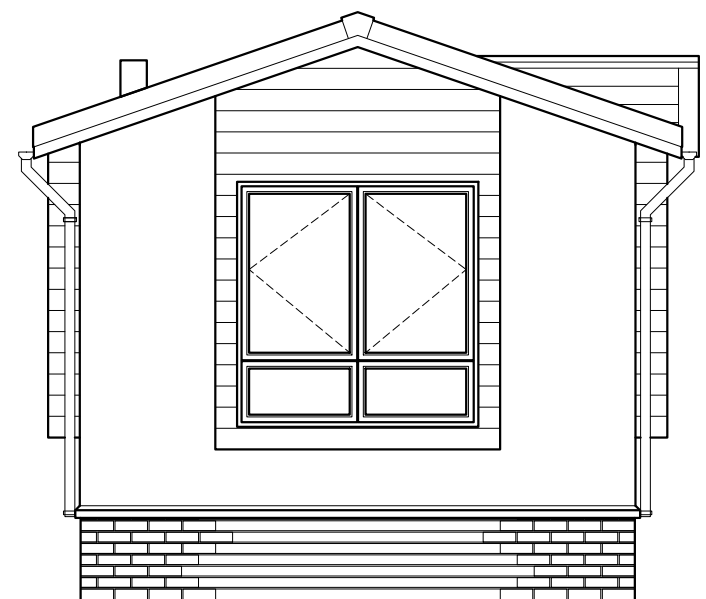

Rear End Elevation

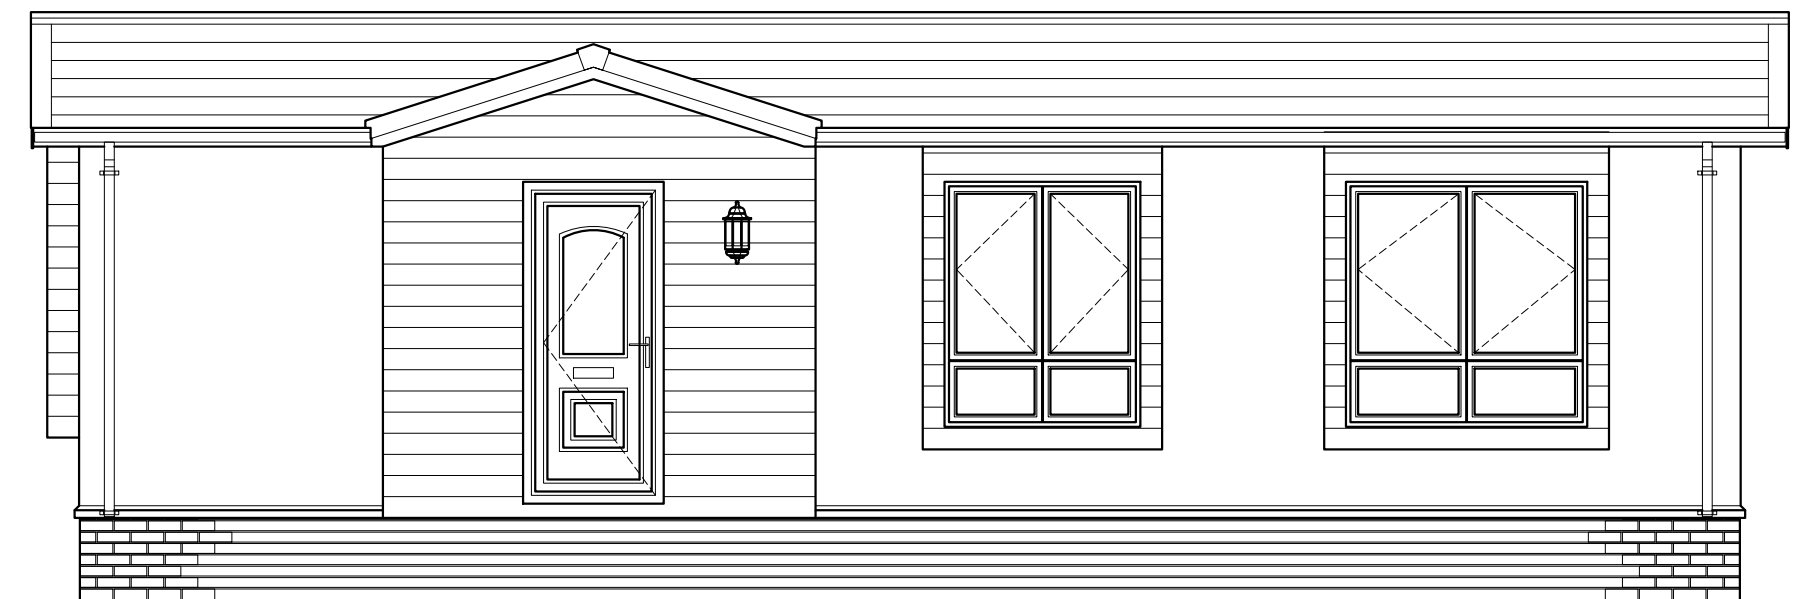

Offside Elevation



London Road, Brandon, Suffolk, IP27 ONE
 Phone: 01842 810673 - Fax: 01842 814328

10.973m x 3.658m (36'-0" x 12')

Regency 1DB - Elevation

David Ray

No:	Revision:	Date:	Date:	06-05-21	A-20874
A	Production details added - AGP	16-06-21	Scale:	1:50	
			Drawn By:	LJF-PLA-AGP-VIK	
			Drawing No:	33 21 0466	
			Serial No:	21 OM 33 1502	
This home is designed in accordance with B5.3632					