



Orders are subject to Omar Park Homes Limited Standard Terms & Conditions
 Copyright Omar Park Homes Limited - All rights reserved
 No part of this drawing may be reproduced or copied

APPROVED BY CUSTOMER


Sign	Signed Date
------	-------------

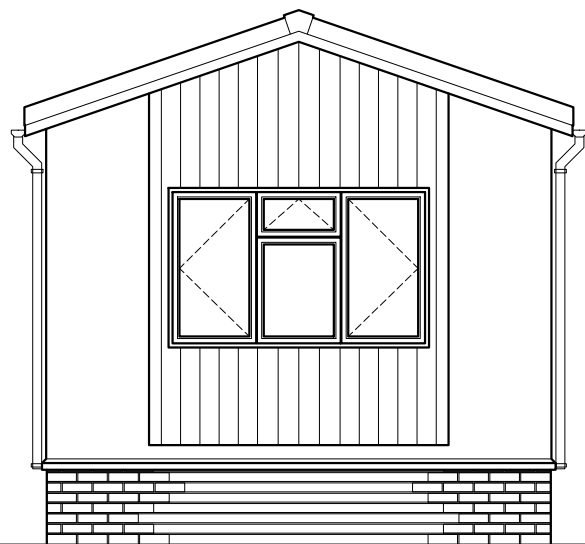


Front End Elevation

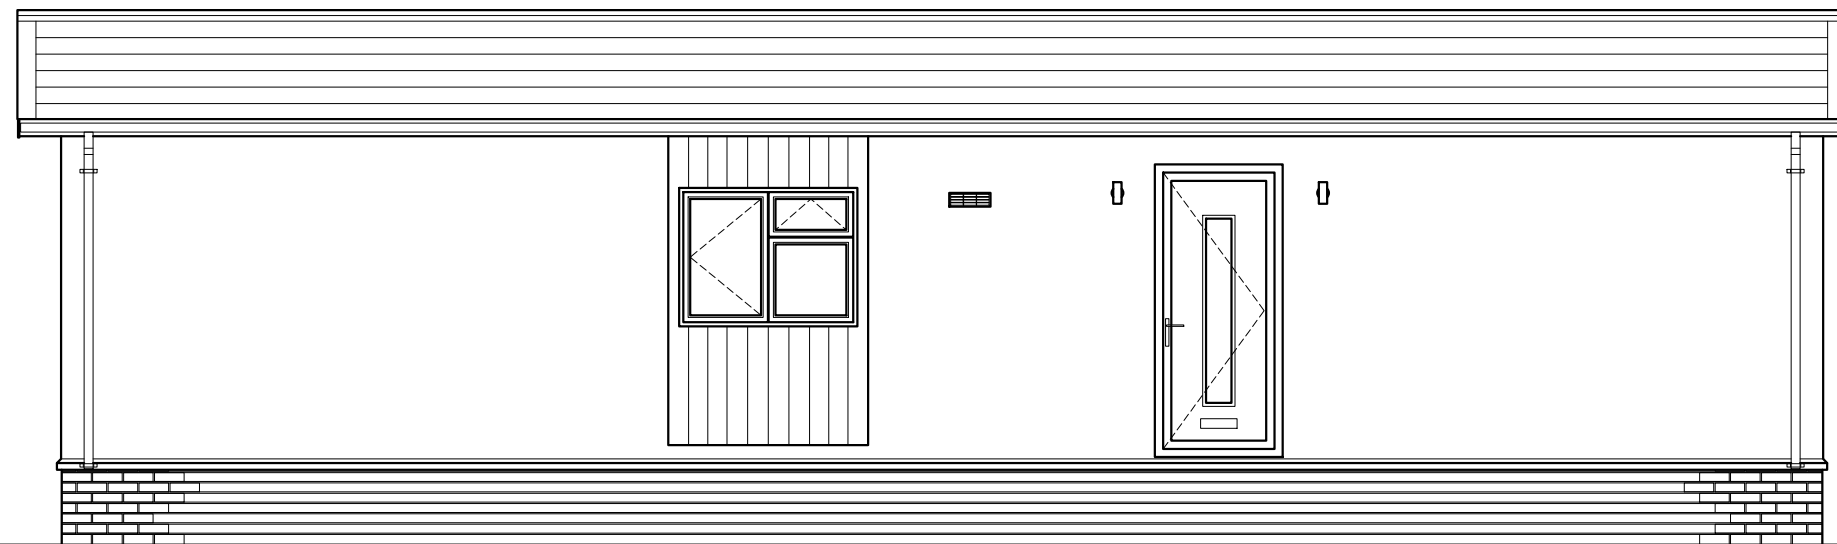

Nearside Elevation

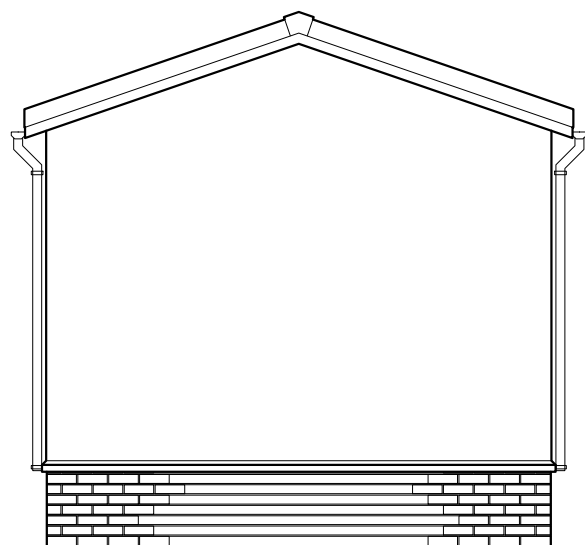

Rear End Elevation

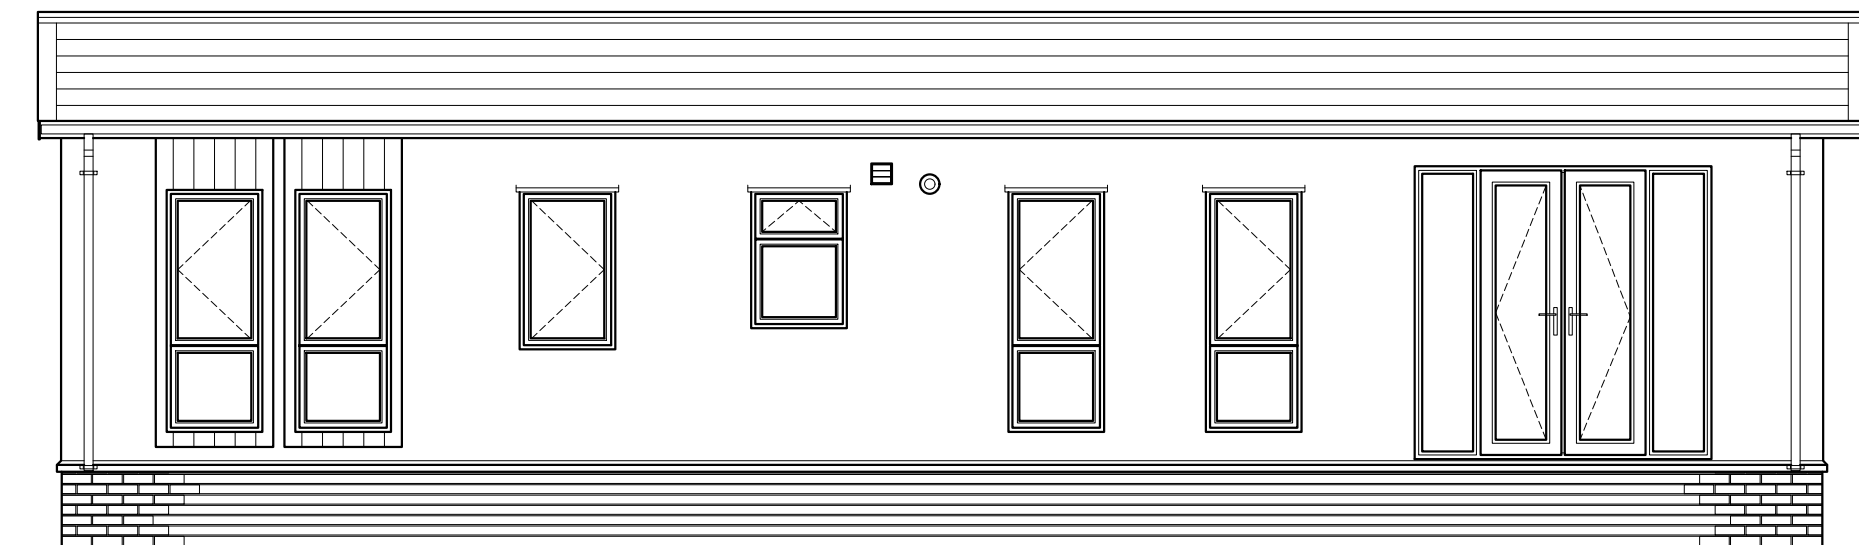

Offside Elevation



London Road, Brandon, Suffolk. IP27 0NE
 Phone: 01842 810673 - Fax: 01842 814328

12.802m x 3.658m (42'-0" x 12')

Newmarket 2B - Elevation

David Ray

No:	Revision:	Date:	Date:	19-01-21	A-20875
			Scale:	1:55	
			Drawn By:	LJF - PLA	
			Drawing No:	55 21 0053	
			Serial No:		
This home is designed in accordance with BS.3632					