

B


ISS 41 / 17

Because This Home is Over 4.1m (approx 4.374m) Then Transport Restrictions Will Apply

Orders are subject to Omar Park Homes Limited Standard Terms & Conditions  
Copyright Omar Park Homes Limited - All rights reserved  
No part of this drawing may be reproduced or copied

**APPROVED BY CUSTOMER**

Sign	Signed Date

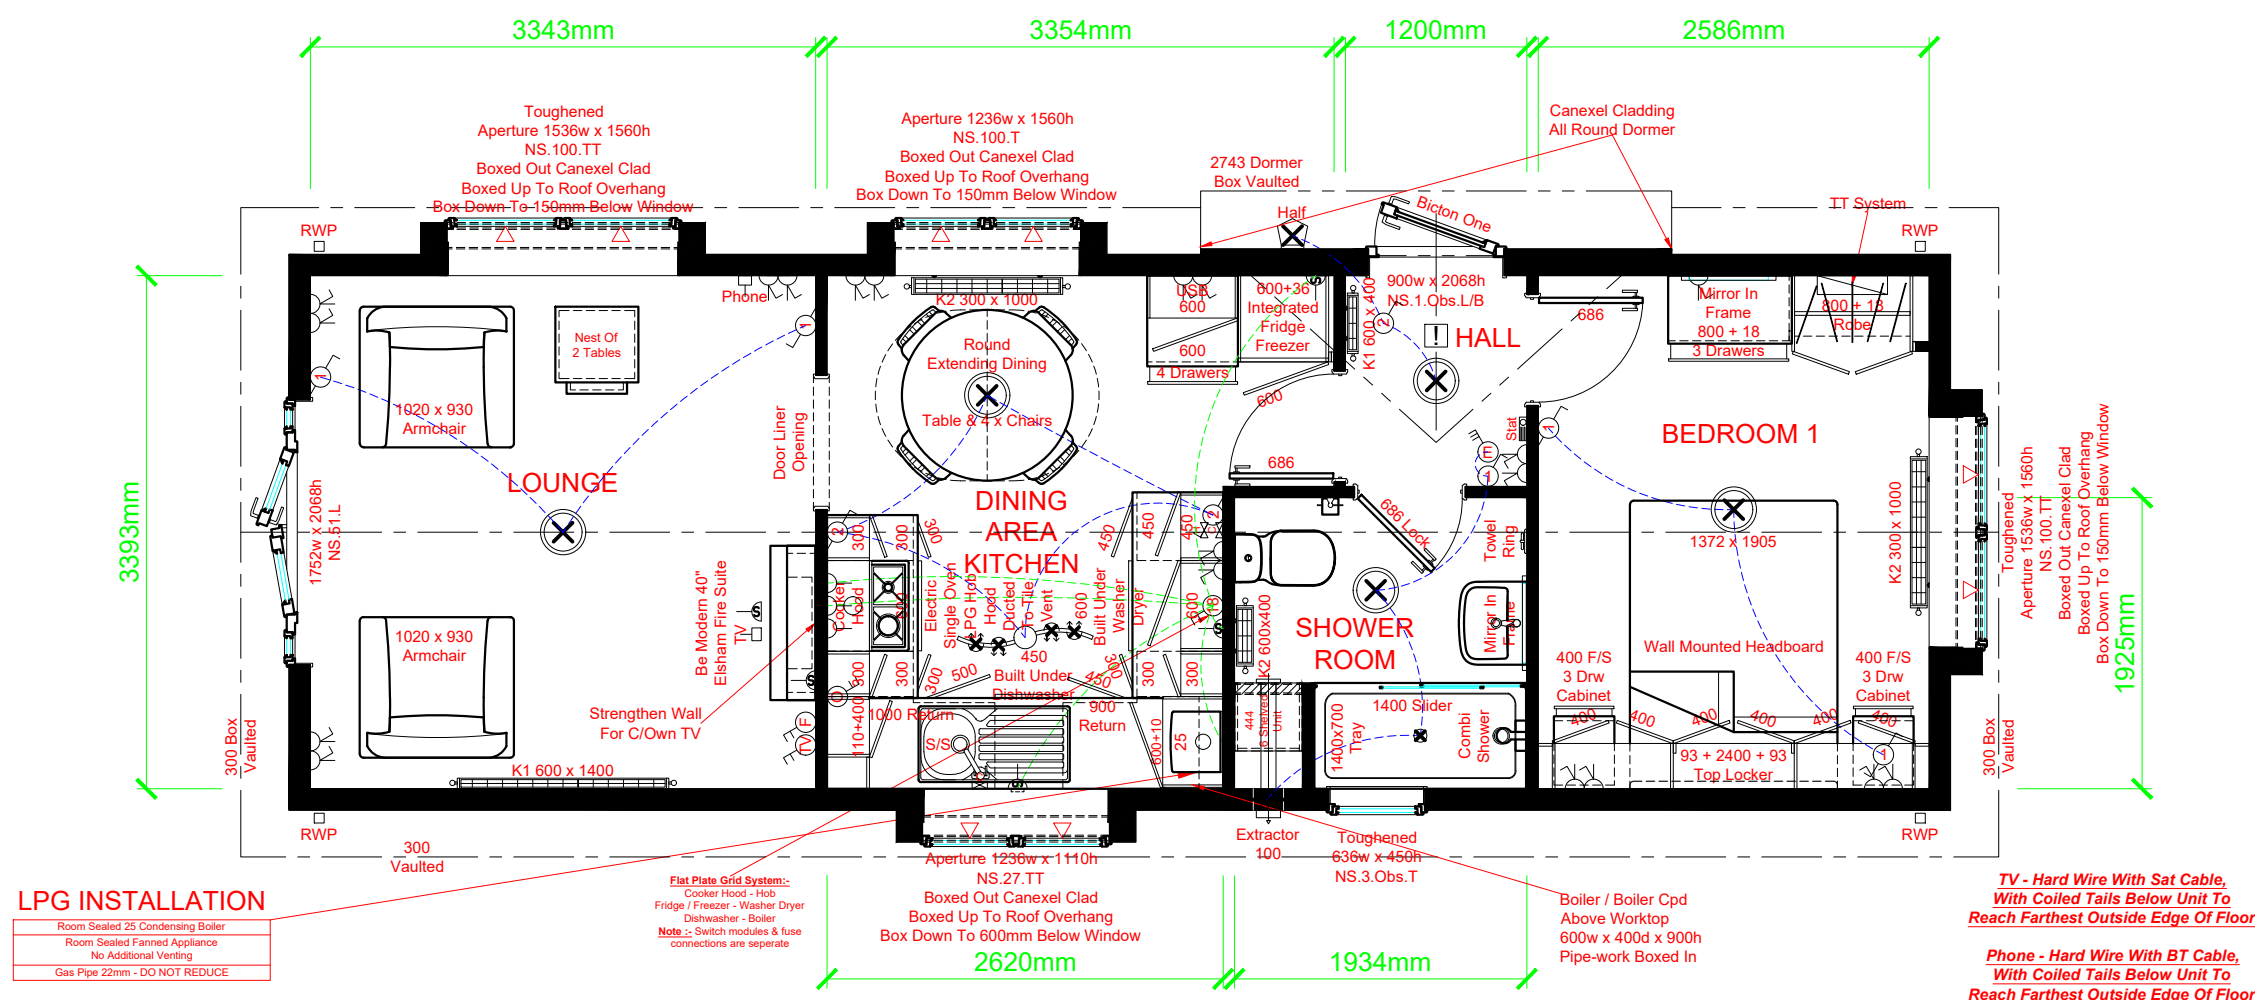

A

C

D

**OMAR**  
PARK & LEISURE HOMES

London Road, Brandon, Suffolk. IP27 ONE  
Phone: 01842 810673 - Fax: 01842 814328

PARK OWNER: APPROXIMATE DIMENSIONS  
Please note that the following overhang dimensions will need to be considered in order to comply with the spacing requirements of the 'Model Standards - 1989' on your park

Overall Wall Length Including Cladding = 11.031m  
Overall Wall Width Including Cladding = 3.716m  
Overall Wall Length Including Roof & Windows = 11.689m  
Overall Wall Width Including Roof & Windows = 4.374m  
Maximum Transport Width = 4.374m  
Maximum Transport Height = 4.400m

10.973m x 3.658m (36'-0" x 12')
Regency 1DB
David Ray

No:	Revision:	Date:
A	Production details added - AGP	16-06-21

Date:	06-05-21	A-20874
Scale:	1:50	
Drawn By:	LJF-PLA-AGP-VIK	
Drawing No:	33 21 0466	
Serial No:	21 OM 33 1502	

This home is designed in accordance with B5.3632