


B

ISS 2 / 21

Because This Home is Over 4.1m (approx 4.374m) Then Transport Restrictions Will Apply  
13° Vaulted Ceiling To Lounge, Kitchen & Dining Area

Orders are subject to Omar Park Homes Limited Standard Terms & Conditions  
Copyright Omar Park Homes Limited - All rights reserved  
No part of this drawing may be reproduced or copied  
**APPROVED BY CUSTOMER**  
Sign: \_\_\_\_\_ Signed Date: \_\_\_\_\_

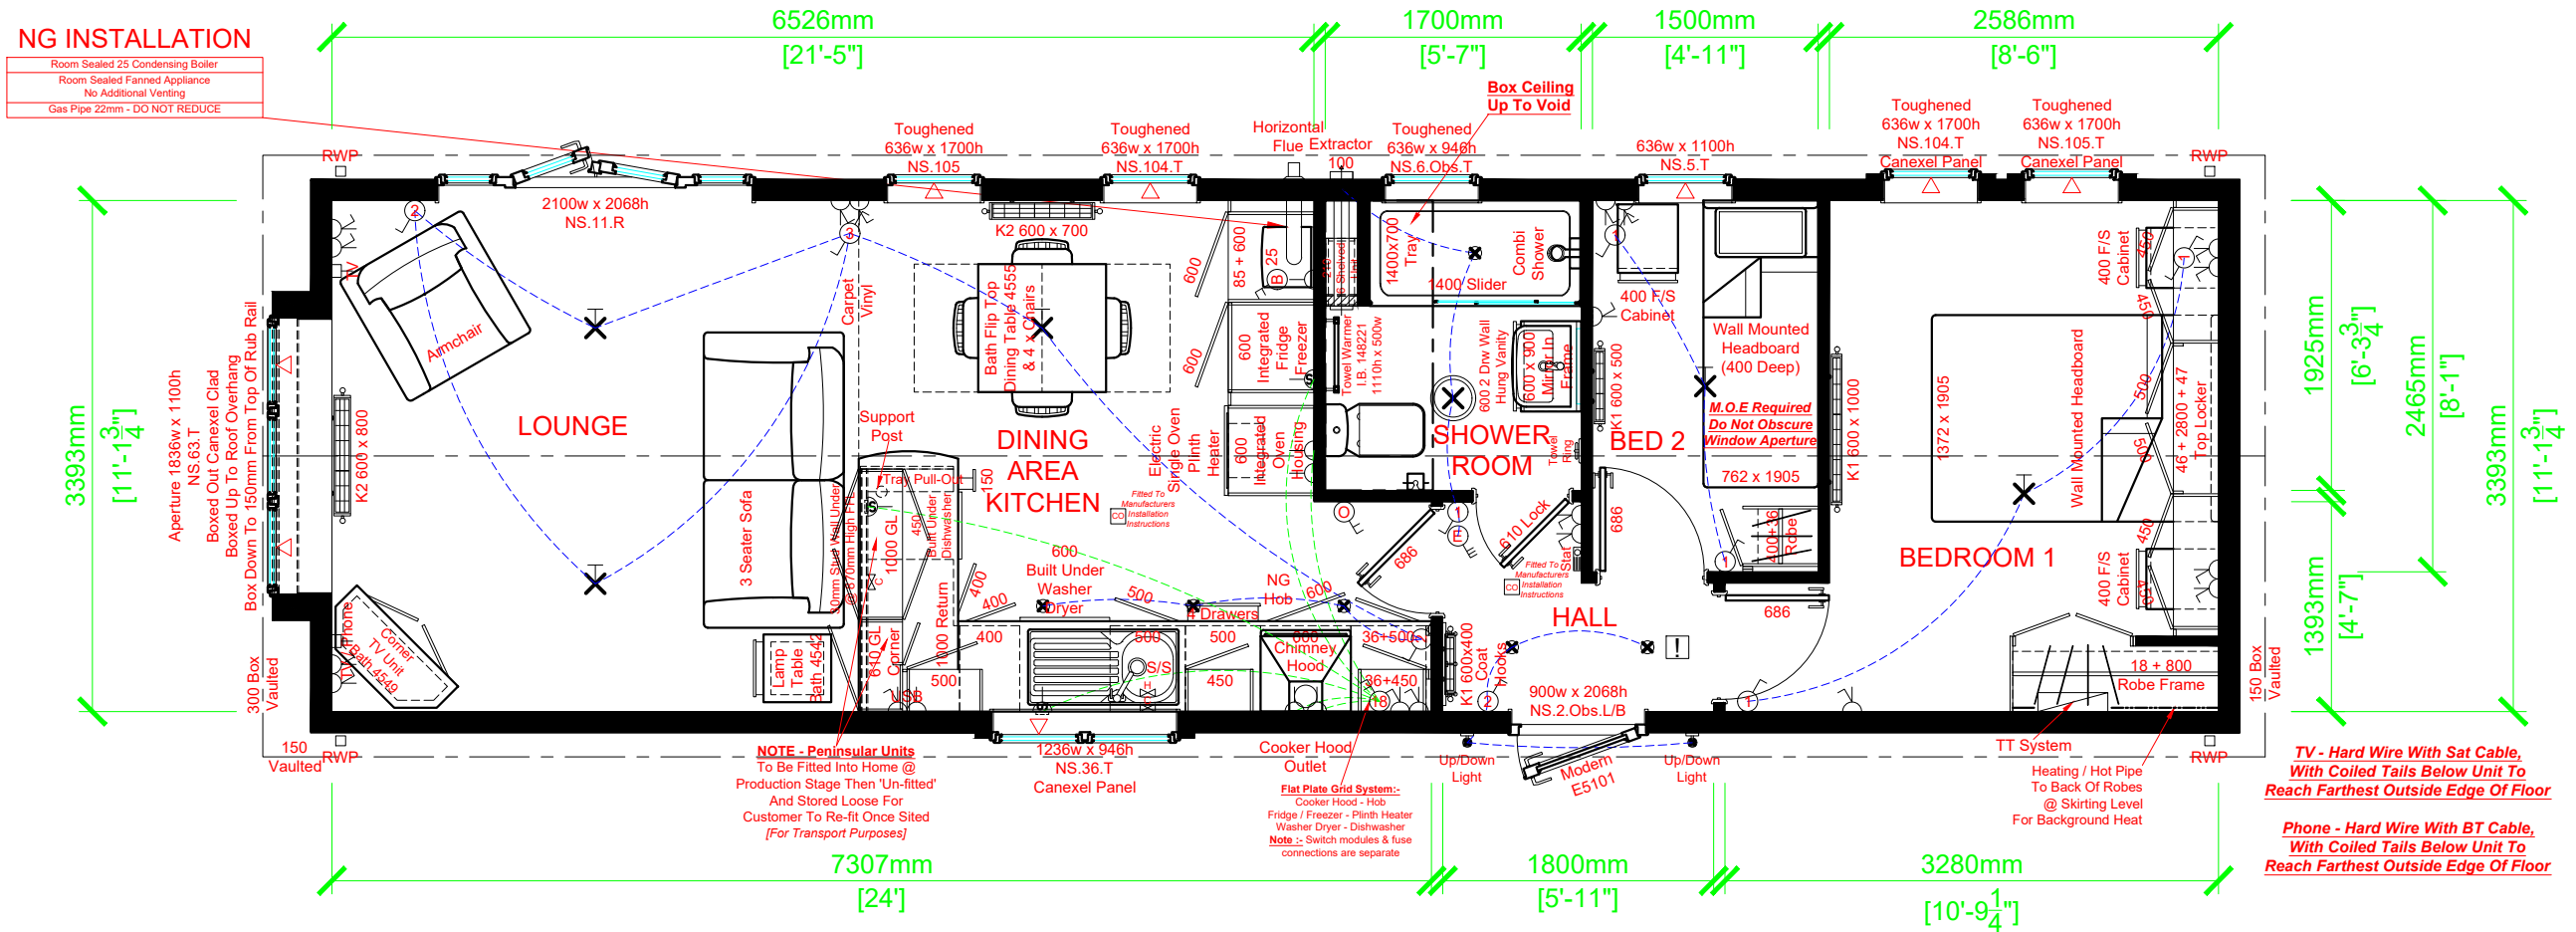

London Road, Brandon, Suffolk. IP27 ONE  
Phone: 01842 810673 - Fax: 01842 814328

PARK OWNER: APPROXIMATE DIMENSIONS  
Please note that the following overhang dimensions will need to be considered in order to comply with the spacing requirements of the 'Model Standards - 1989' on your park  
Overall Wall Length Including Cladding = 12.861m  
Overall Wall Width Including Cladding = 3.686m  
Overall Wall Length Including Roof & Windows = 13.306m  
Overall Wall Width Including Roof & Windows = 4.374m  
Maximum Transport Width = 4.374m  
Maximum Transport Height = 4.400m

12.802m x 3.658m (42'-0" x 12')

Newmarket 2B

David Ray

No:	Revision:	Date:	Date:	19-01-21	A-20875
			Scale:	1:50	
			Drawn By:	LJF - PLA	
			Drawing No:	55 21 0053	
			Serial No:		
This home is designed in accordance with BS.3632					

D